


PLANIALTIMETRÍA CALLE 1641
ESC. 1:1000

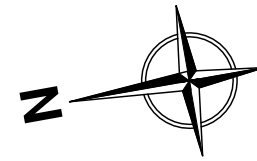

P=16.40% ↑ 59.68
P=0.14% ← Continuación Calle PÚBLICA N 1.641
P=1.26% ↓ 59.06

MANZANA 6

MANZANA 18


MANZANA 5

PRIMERA

11

PERFIL LONGITUDINAL - CALLE PÚBLICA 1641

Esc. H: 1:1000 Esc. V: 1:100

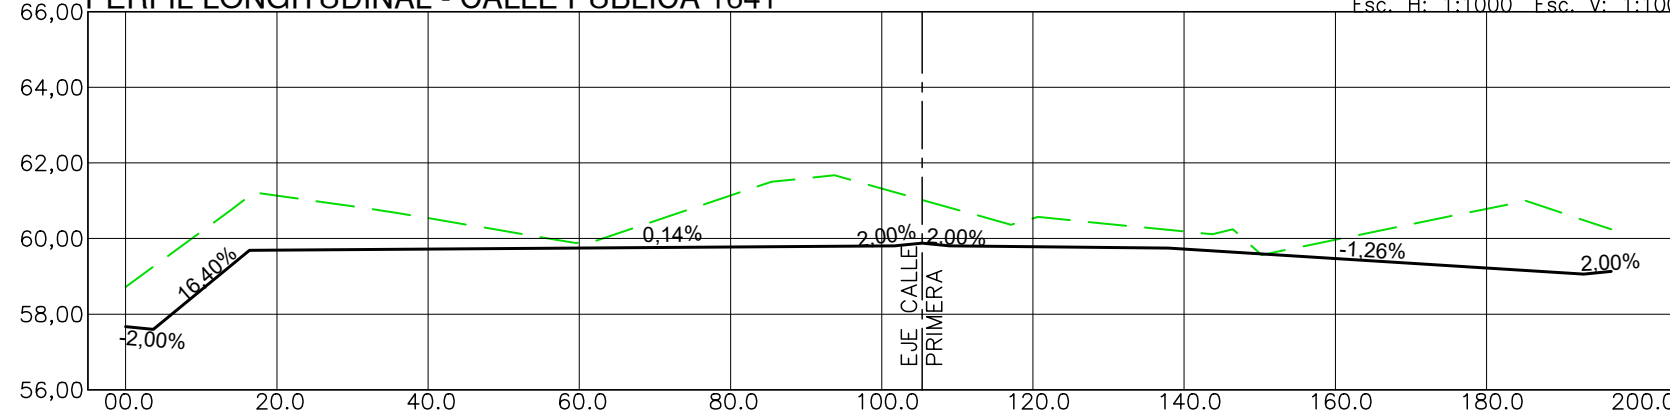

Distancias	-5,00	10,00	20,00	30,00	40,00	50,00	60,00	70,00	80,00	90,00	100,00	110,00	120,00	130,00	140,00	150,00	160,00	170,00	180,00	190,00
Cotas T.N	58,72	60,18	61,14	60,85	60,54	60,20	59,89	60,47	61,14	61,60	61,32	60,76	60,53	60,38	60,19	59,61	59,97	60,38	60,79	60,68
Cotas Rasante	57,67	58,64	59,69	59,70	59,72	59,73	59,75	59,76	59,78	59,79	59,80	59,81	59,78	59,76	59,72	59,60	59,47	59,34	59,22	59,09

PROYECTO FINAL - INGENIERÍA CIVIL
DESARROLLO URBANÍSTICO PREDIO BLAS PARERA E ING. AGRIMENSOR JUAN JOZAMI
BLACUD M. - CAVAGNA S. - SEGALA J.M



PLANIALTIMETRÍA CALLE PÚBLICA 1641

ESCALA: Indicadas
FECHA: 14/03/2019

PA05

FORMATO IRAM A3 + 1 modulo (595mm x 297mm)