




PERFIL LONGITUDINAL - CALLE JOZAMI

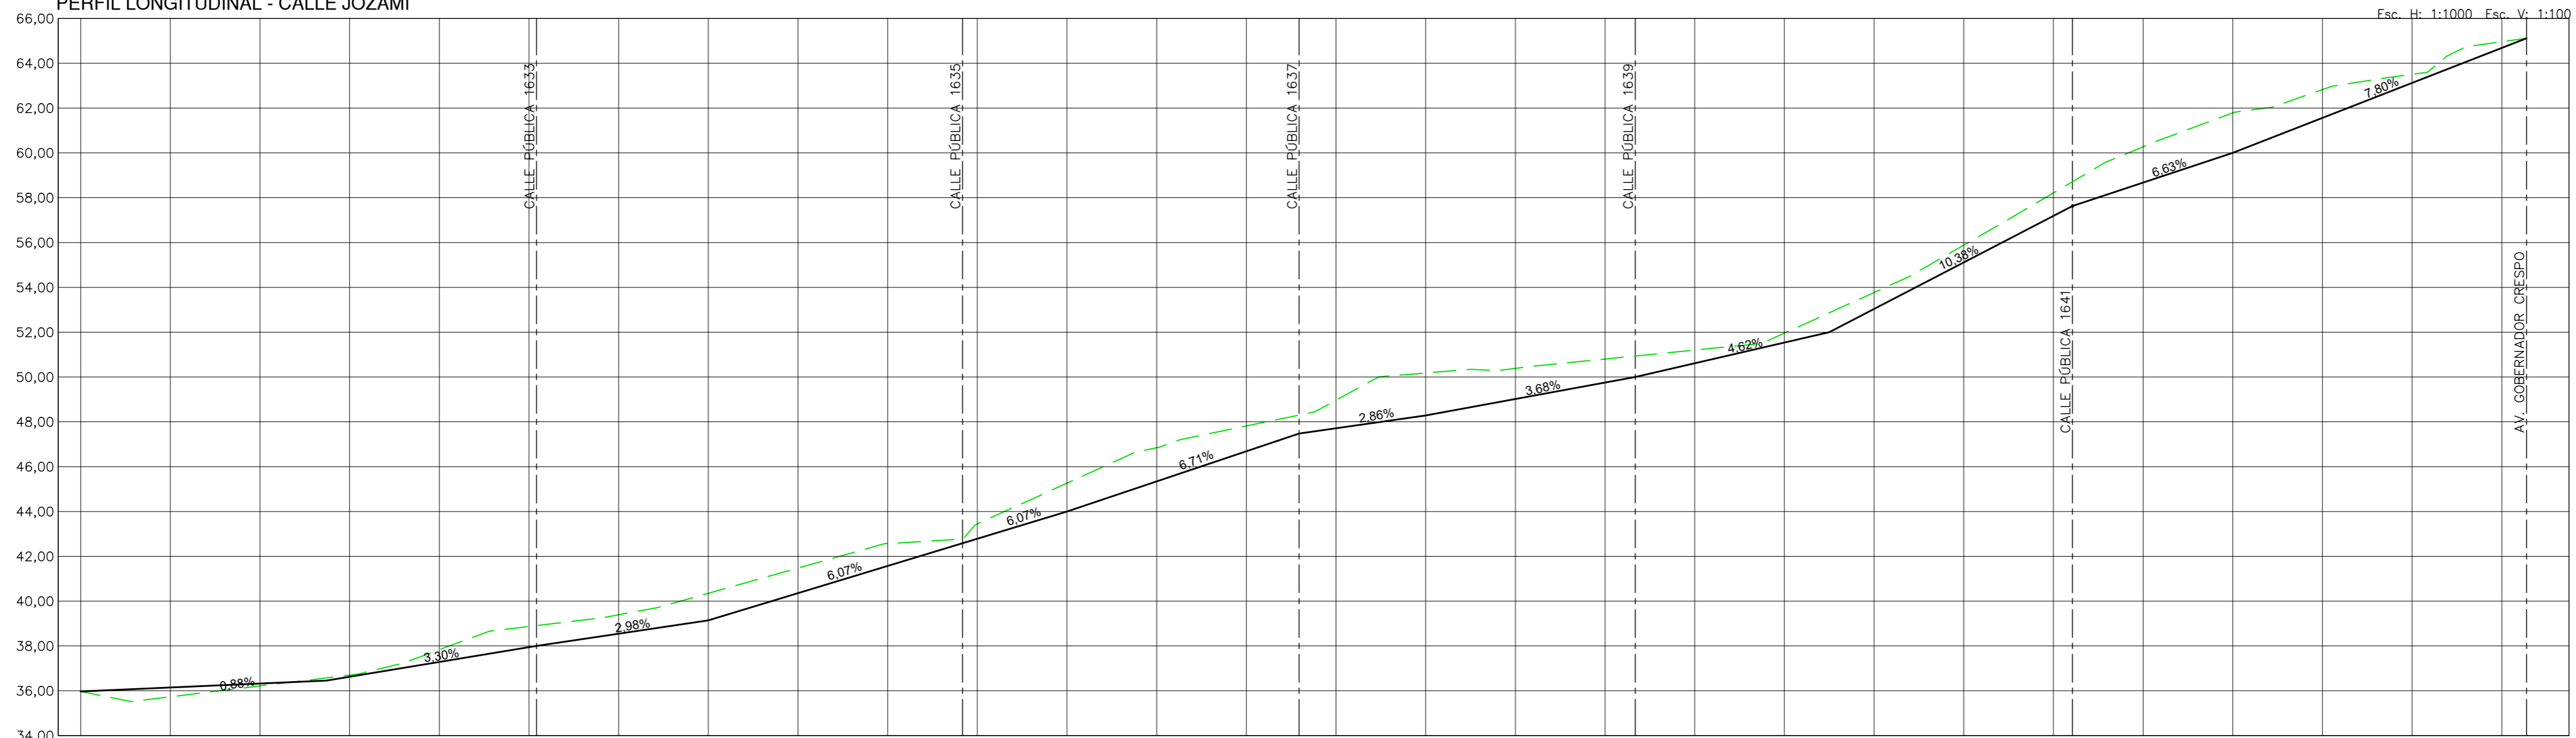

Distancias	Cotas T.N	Cotas Rasante
0.00	35.97	35.97
20.00	36.06	35.57
40.00	36.15	35.73
60.00	36.24	35.97
80.00	36.32	36.22
100.00	36.41	36.46
120.00	36.53	36.70
140.00	36.96	37.14
160.00	37.29	37.83
180.00	37.62	38.57
200.00	37.94	38.87
220.00	38.25	39.11
240.00	38.55	39.39
260.00	38.84	39.79
280.00	39.14	40.35
300.00	39.75	40.91
320.00	40.36	41.48
340.00	40.96	42.04
360.00	41.57	42.57
380.00	42.18	42.69
400.00	42.79	43.45
420.00	43.39	44.36
440.00	44.00	45.26
460.00	44.67	46.17
480.00	45.34	46.85
500.00	46.01	47.40
520.00	46.68	47.81
540.00	47.36	48.23
560.00	47.71	48.97
580.00	48.00	50.02
600.00	48.28	50.18
620.00	48.65	50.34
640.00	49.02	50.39
660.00	49.38	50.60
680.00	49.75	50.80
700.00	50.15	51.00
720.00	50.61	51.20
740.00	51.08	51.40
760.00	51.54	51.96
780.00	52.00	52.86
800.00	53.04	53.77
820.00	54.08	54.73
840.00	55.11	55.88
860.00	56.15	57.04
880.00	57.19	58.22
900.00	58.01	59.39
920.00	58.67	60.27
940.00	59.34	61.04
960.00	60.00	61.79
980.00	60.78	62.12
1000.00	61.56	62.85
1020.00	62.34	63.25
1040.00	63.12	63.51
1060.00	63.90	64.54
1080.00	64.68	64.96

PROYECTO FINAL - INGENIERÍA CIVIL		
DESARROLLO URBANÍSTICO PREDIO BLAS PARERA E ING. AGRIMENSOR JUAN JOZAMI		
BLACUD M. - CAVAGNA S. - SEGALA J.M		ESCALA: Indicadas FECHA: 14/03/2019 PA06
PLANIALTIMETRÍA CALLE ING. JOZAMI		

FORMATO IRAM A2 +1M (789mm x 420mm)